







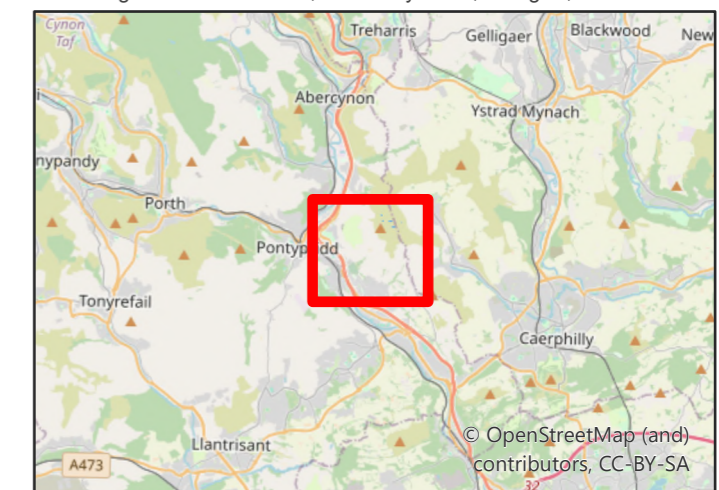
Glyntaff Solar Farm Rail Based Receptors Figure 7.3

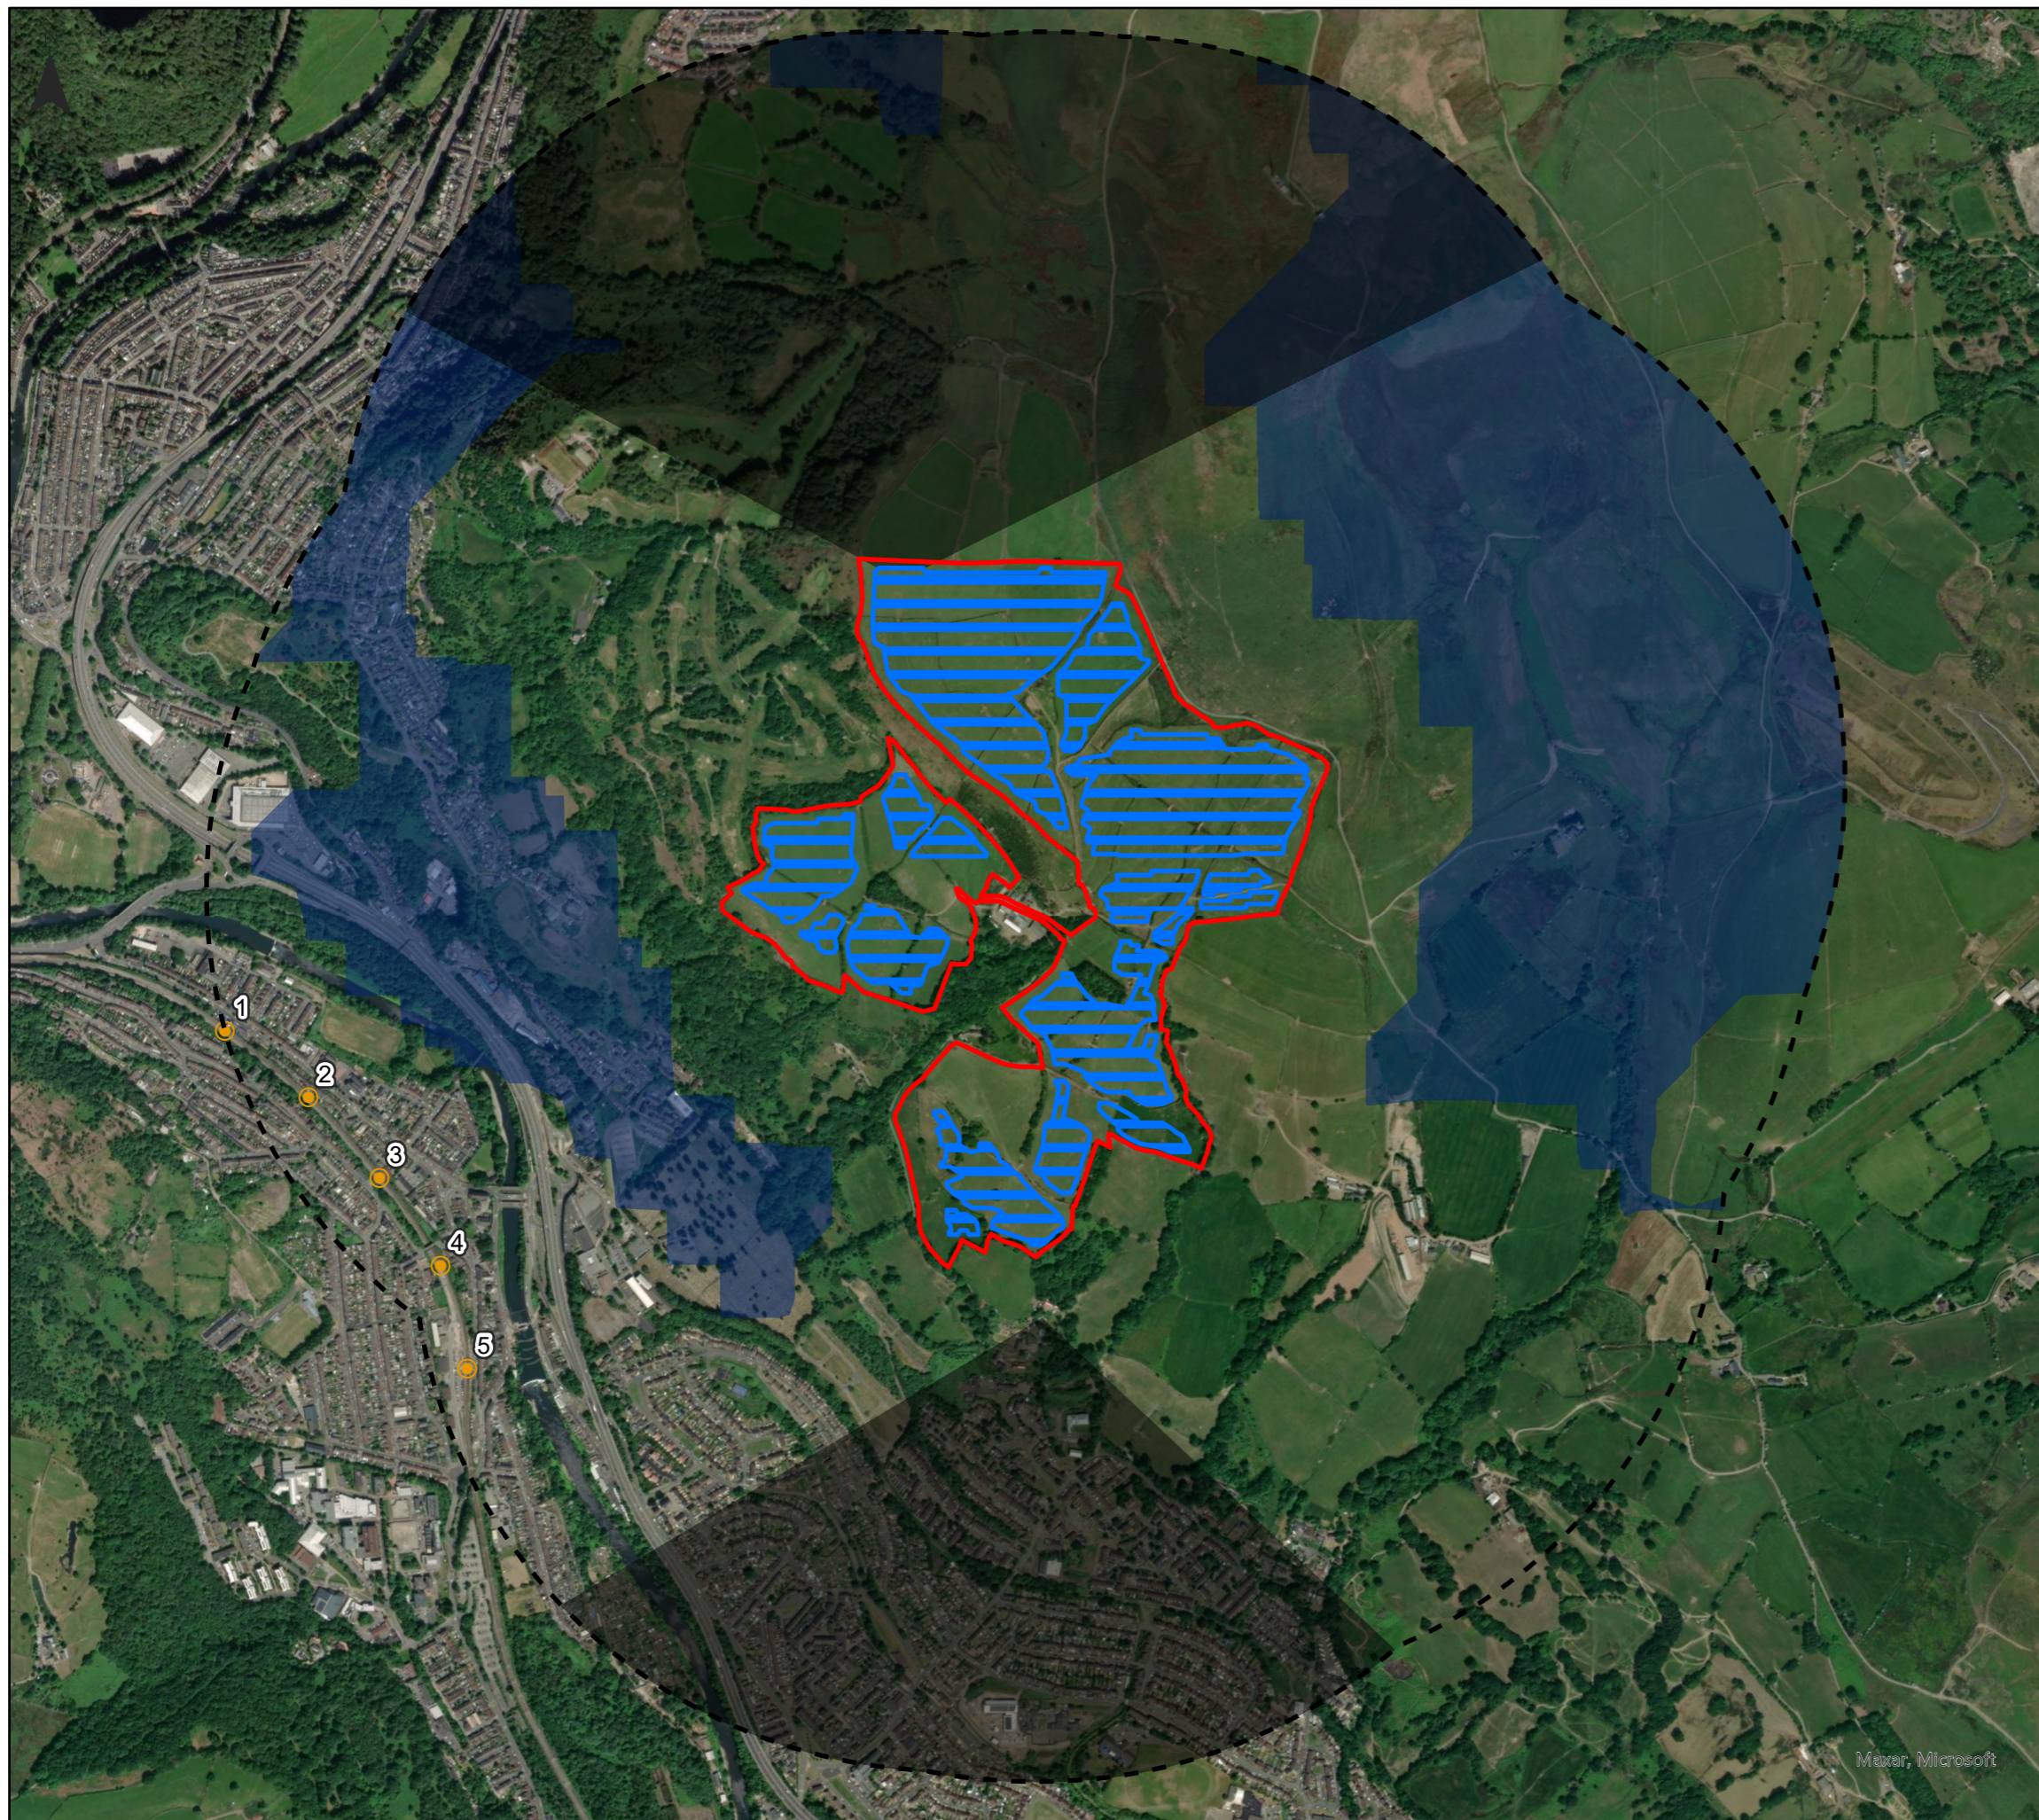

Key

-  Development Boundary
-  Panel Boundary
-  1km Study Area
-  Glare Possible at Receptor
-  Non-Reflection Zone
-  Area of Non-Visibility

Neo Office Address:
Wright Business Centre, 1 Lonmay Road, Glasgow, G33 4EL



0 0.25 0.5 1 Kilometers

Maxar, Microsoft

Date: 27/01/2025
 Drawn By: David Thomson
 Scale (A3): 1:12,500
 Drawing No: NEO01437/0121/A

