



Glyntaff Solar Farm Panel Area Labels Figure 7.5

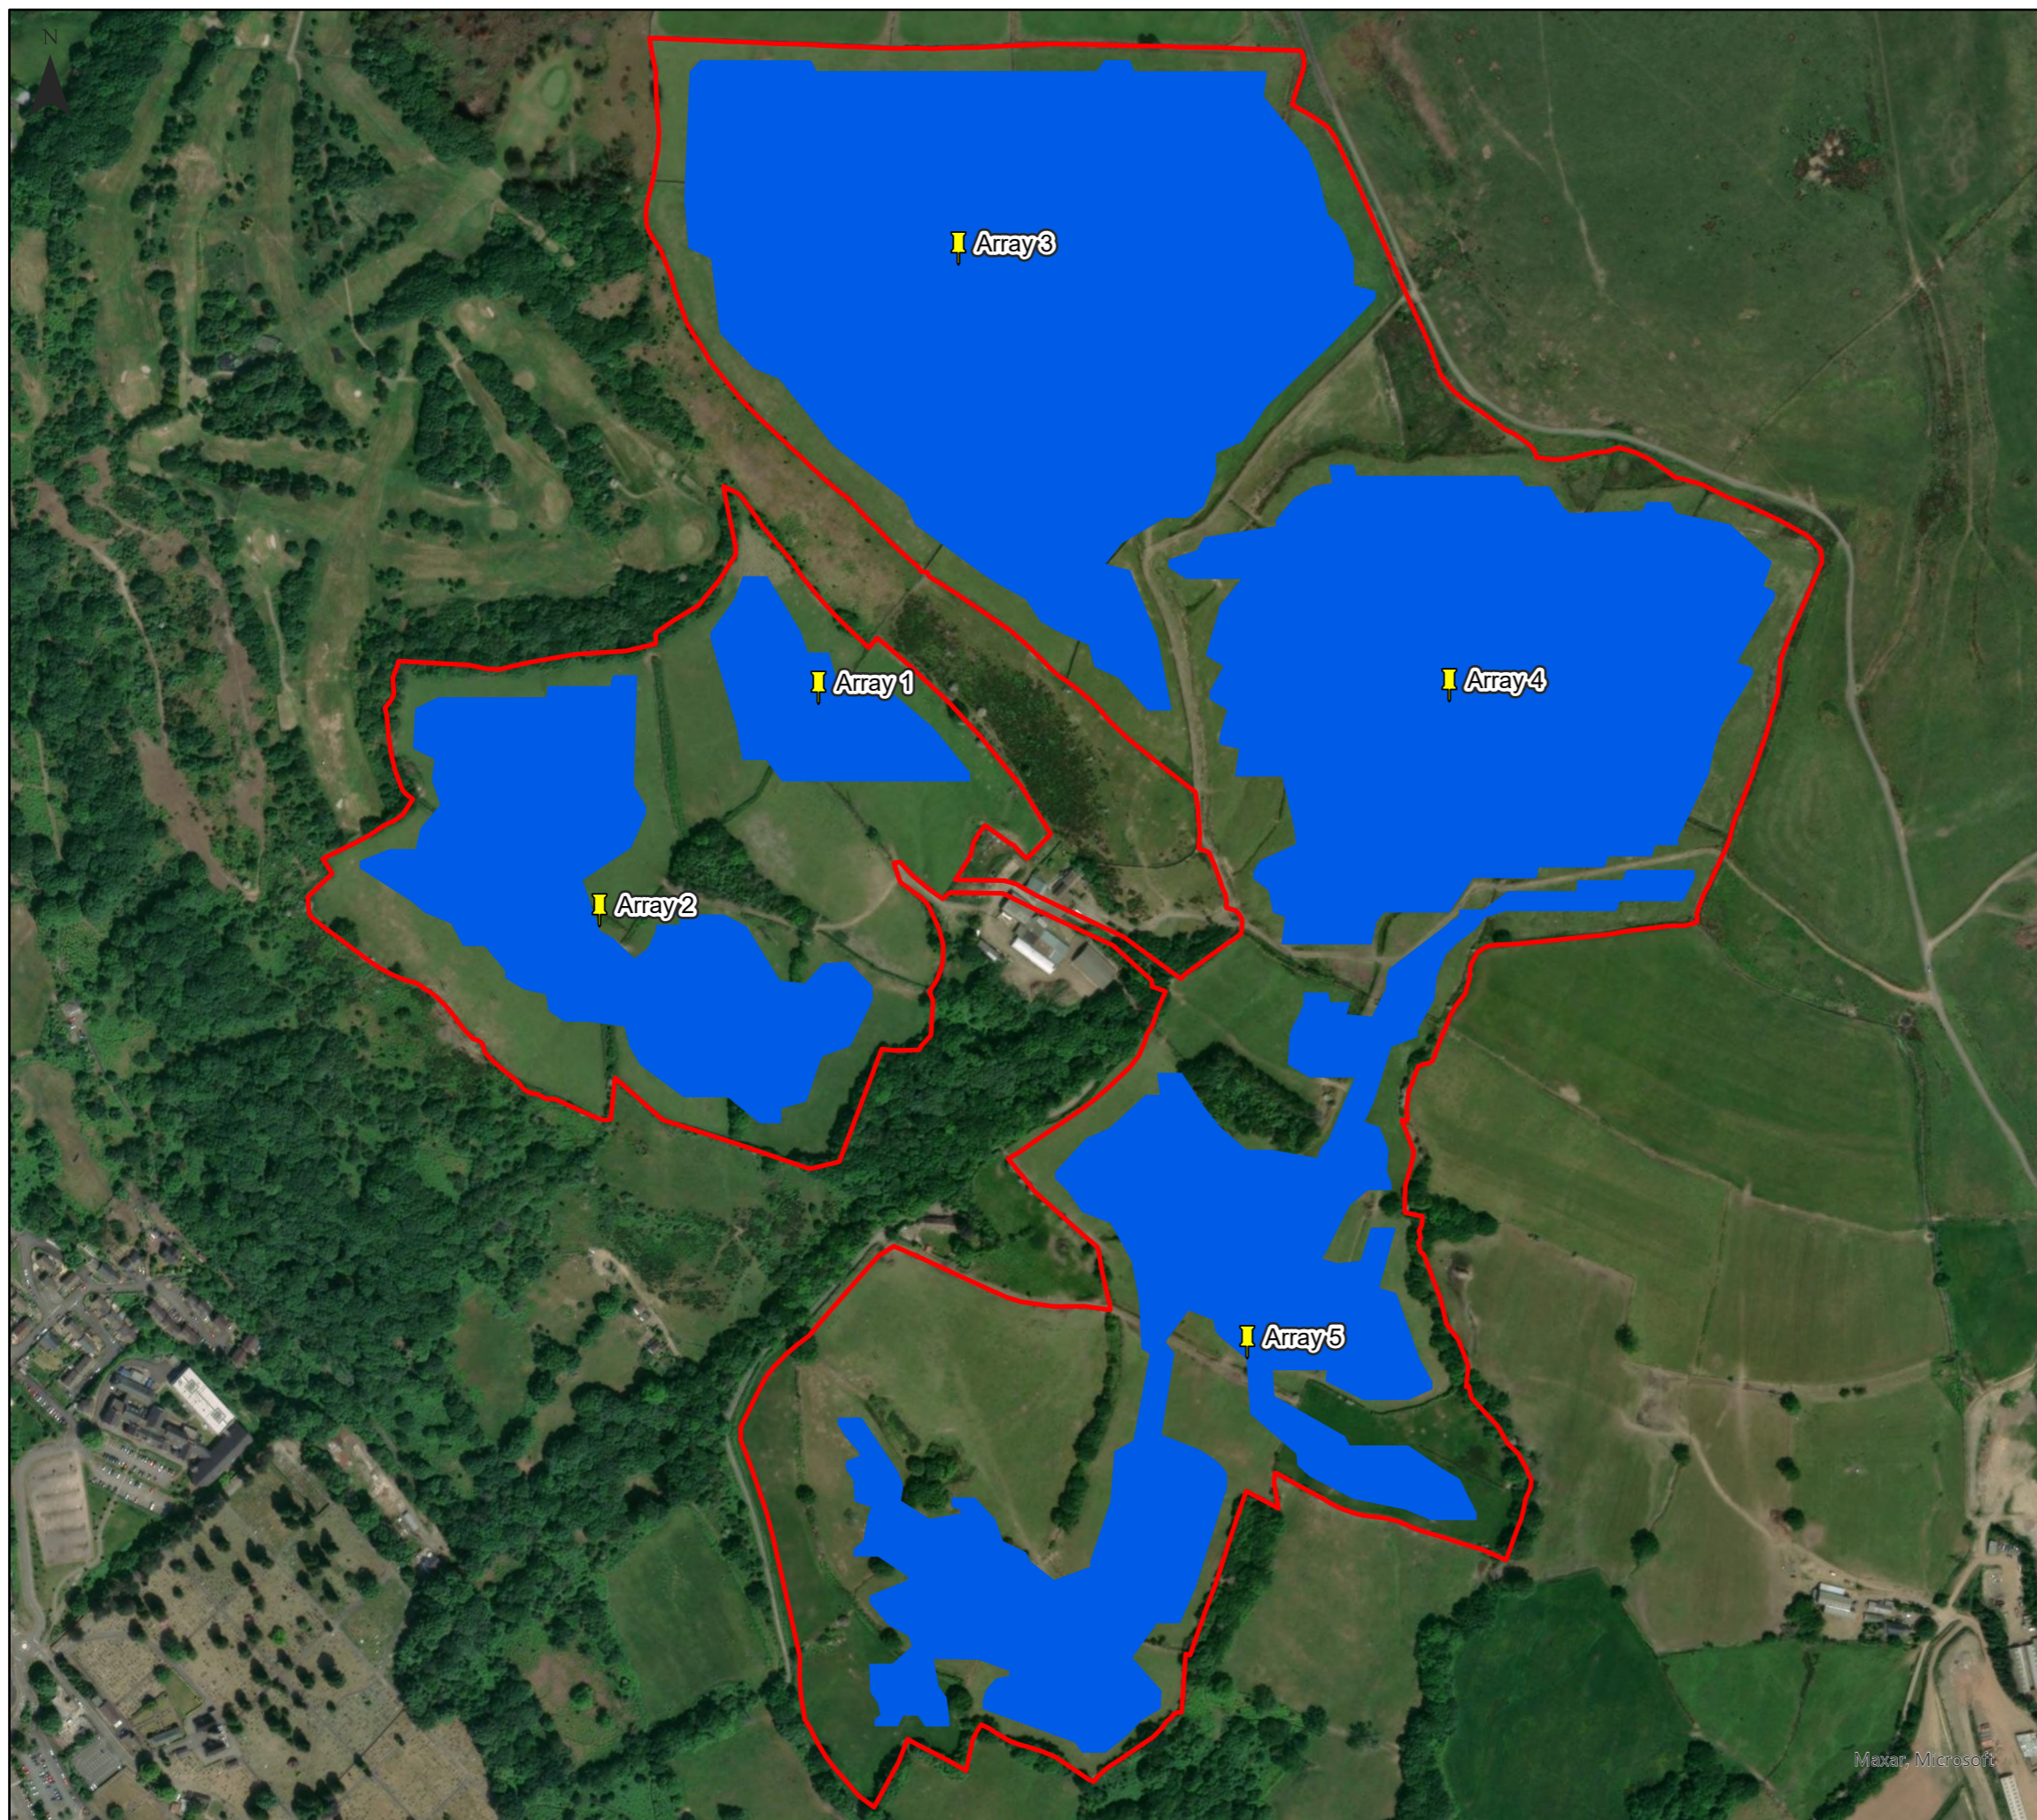

Key

- Development Boundary
- 📌 Panel Label
- Panel Area

Neo Office Address:
Wright Business Centre, 1 Lonmay Road, Glasgow, G33 4EL

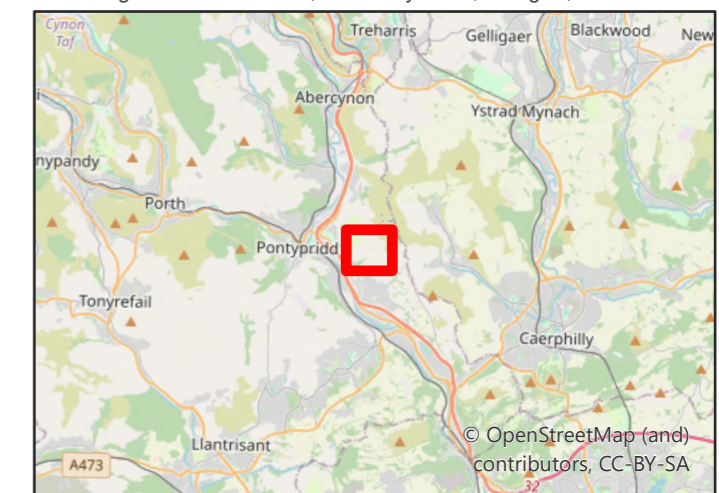

0 0.13 0.25 0.5 Kilometers

Date: 17/02/2025
 Drawn By: David Thomson
 Scale (A3): 1:5,000
 Drawing No: NEO01437/0451/A

