


Key

- Development Boundary
- Solar PV Array
- Fencing
- Transformer
- Temporary Construction Compound
- Infiltration Drains

INFILTRATION DRAINS (NTS)

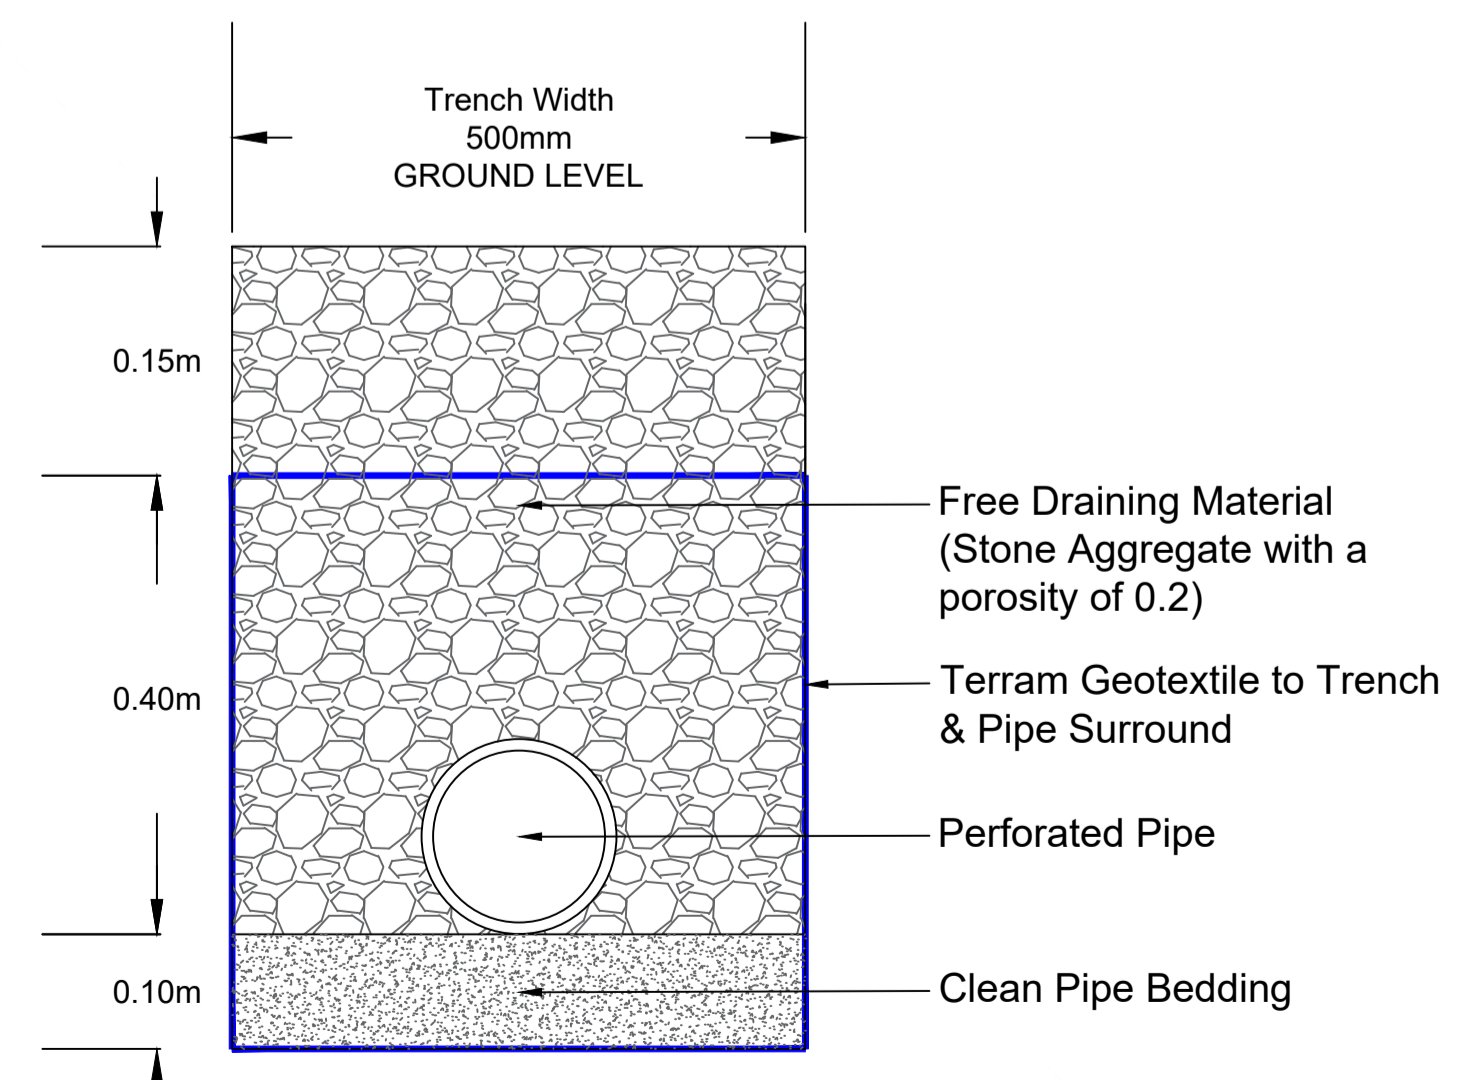

Ver.	Date	Comments

neo ENVIRONMENTAL
 Naas Office: T: 00353 (0)45 844250 E: info@neo-environmental.ie
 Glasgow Office: T: 0141 773 6262 E: info@neo-environmental.co.uk
 Warwickshire Office: T: 01768 297012 E: info@neo-environmental.co.uk
 Ballymena Office: T: 02890517092 E: info@neo-environmental.co.uk

Project:	Glyntaff Solar Farm
Client:	Renantis
Drawing:	Outline SuDS Design
Project No.:	NEO01437
Drawing No.:	NEO01437_0511_Figure 1.5
Drawn: TS	Checked: MM Approved: PN
Scale:	1:2,500 @ A1 Revision:
Date:	18 February 2025 A

© Neo Environmental Limited unless otherwise stated.
 (Ordnance Survey Ireland Licence number 0085320)
 Do not scale from drawings- use dimensioned figures only