

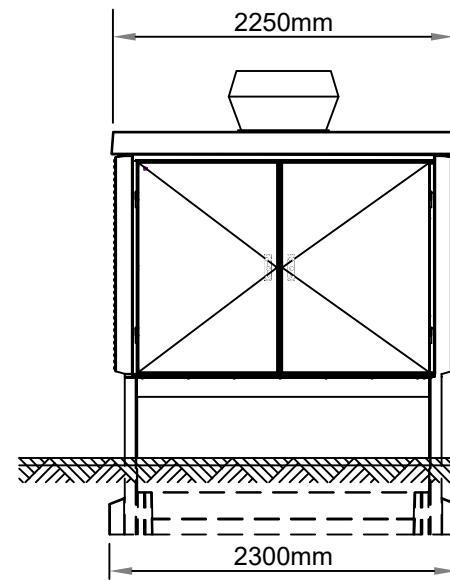



PLAN VIEW

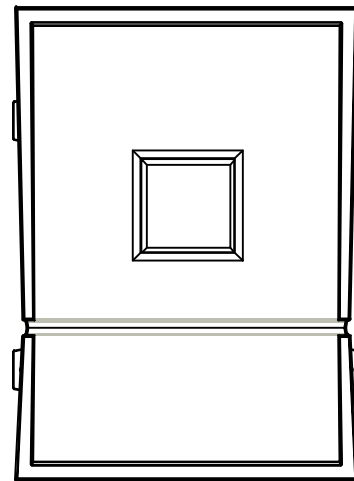

SIDE ELEVATION

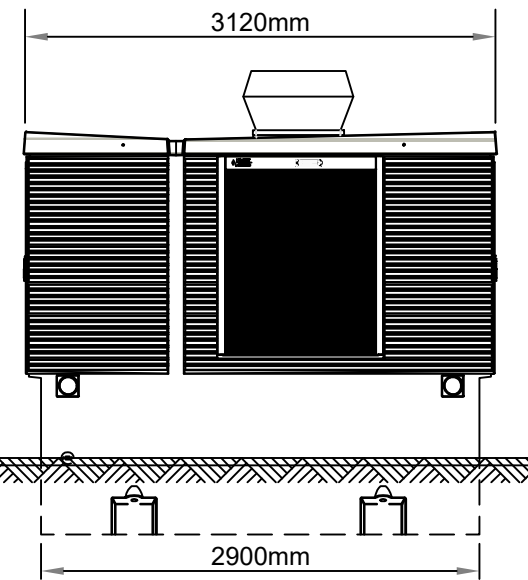

SIDE ELEVATION

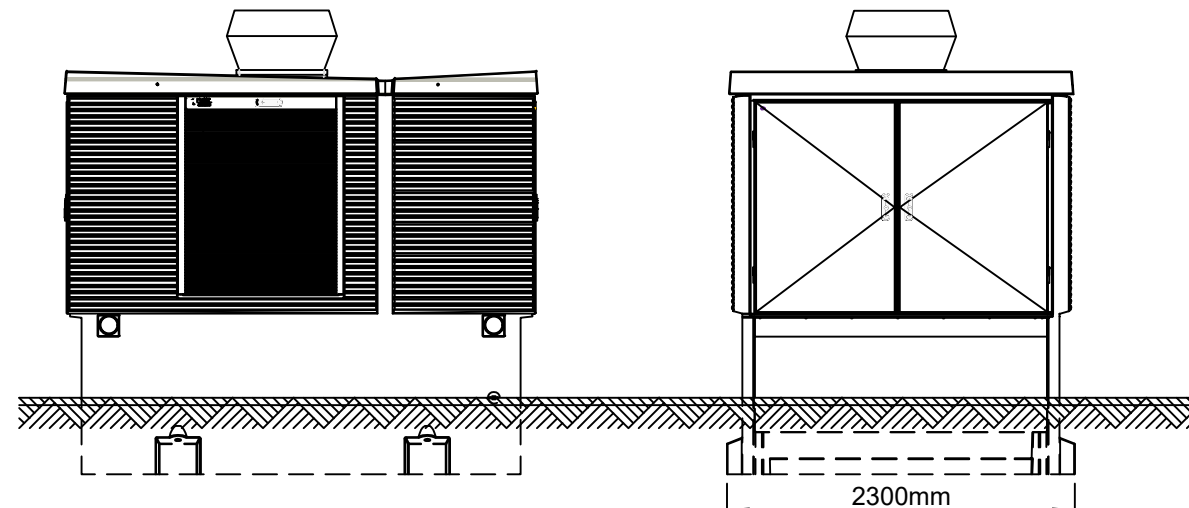

SIDE ELEVATION

SIDE ELEVATION

METERS



Notes:

- All dimensions are in meters unless otherwise stated.
- Details shown are typical and are subject to detailed design.
- All dimensions are approximate and subject to detailed design

Ver.	Date	Comments
A	25/02/2025	



Naas Office: T:00353 (0)45 844250 E: info@neo-environmental.ie

Glasgow Office: T: 0141 773 6262 E: info@neo-environmental.co.uk  
 Warrington Office: T:01925 661716 E: info@neo-environmental.co.uk  
 Ballymena Office: T:0282 565 0413 E: info@neo-environmental.co.uk

Project: Glyn Taff Solar Farm  
 Client: Renantis UK Ltd

Drawing: Typical Transformer Unit (Figure 11)

Project No.: NEO01437

Drawing No.: NEO01437\_0611\_A

Drawn: JM Checked: MM Approved: PN

Scale: 1:50 @ A3 Revision: A

Date: 25 February 2025