
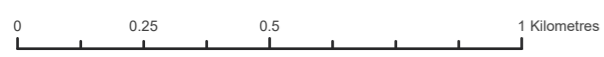
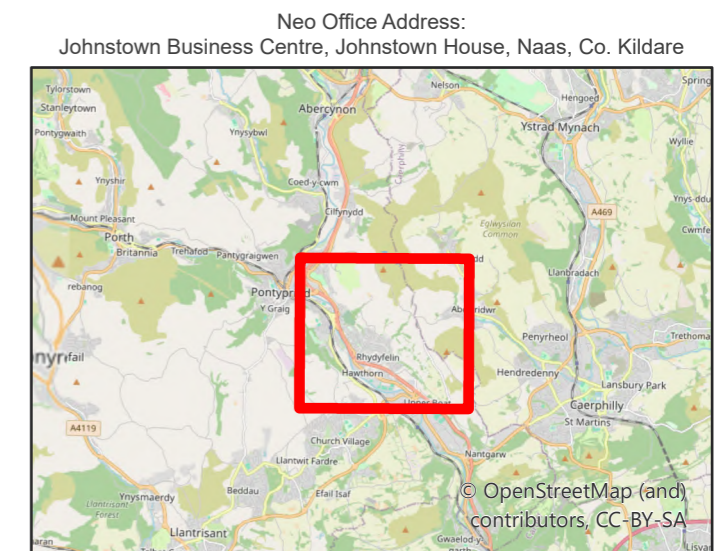


# Glyntaff Solar Farm Proposed Haul Route Figure 3.1

## Key

- Development Boundary
- Proposed Haul Route
- Route Analysis
- Condition Survey Extent

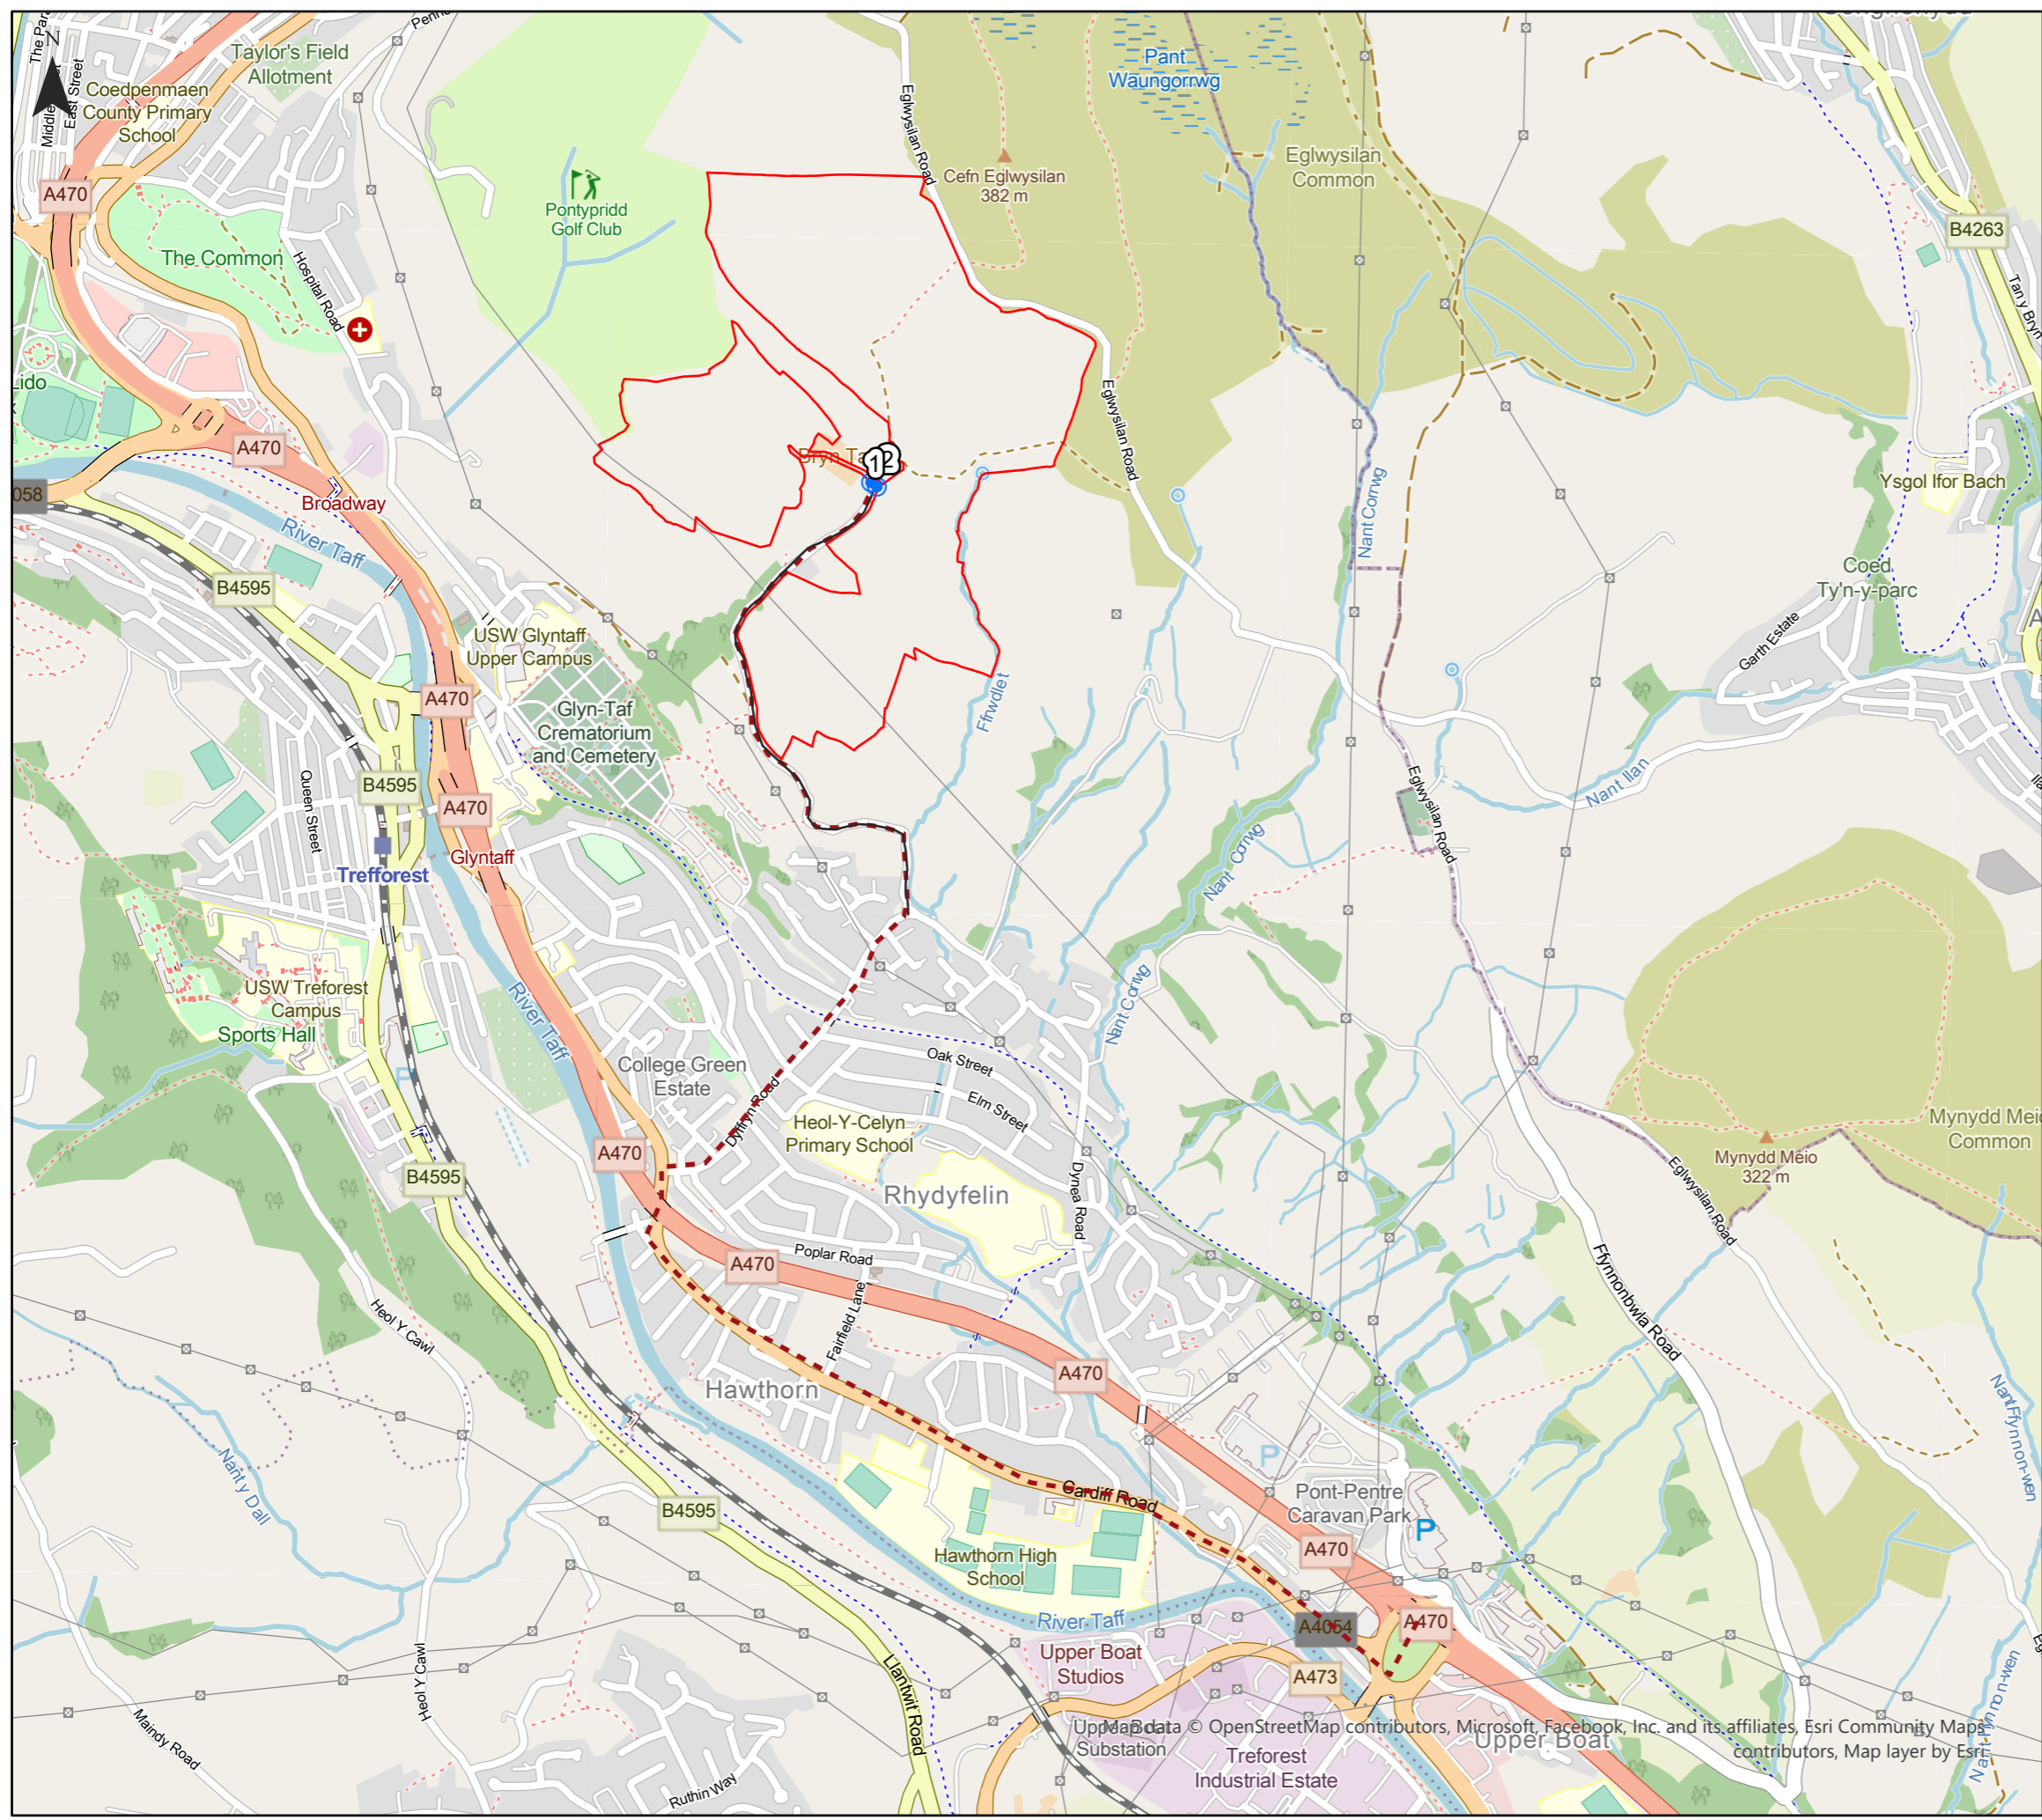

Date: 13/02/2025  
 Drawn By: Tom Saddington  
 Scale (A3): 1:15,000  
 Drawing No: NEO01437/0271/A

